



SECTION 1-1 (U3)


NOTE: REFER TO DRAWINGS FOR DETAILS OF STRUCTURAL JOISTS

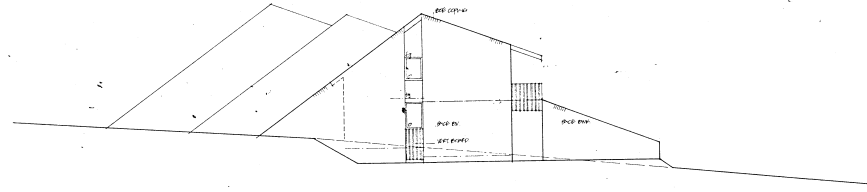

NORTH

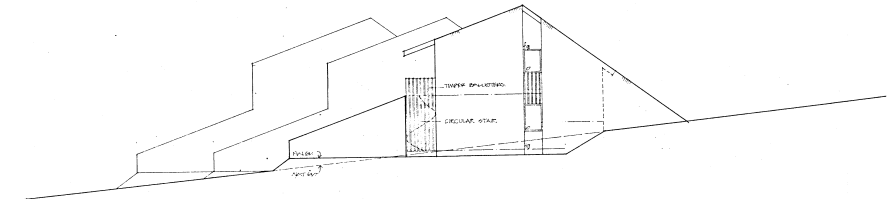

SOUTH

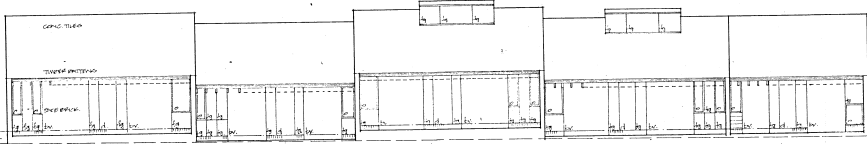

EAST

U3-10


U3b-11

U3-12

U3-13

U2-14

NOTE: SHOW IN SECTION WHERE APPLICABLE (REFER PLAN)

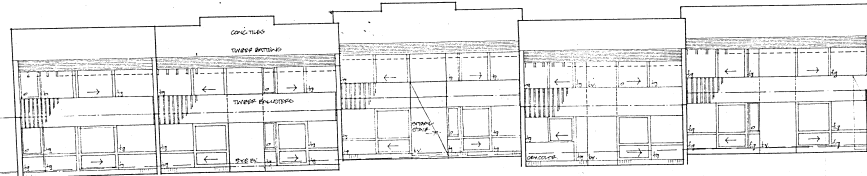

WEST

U2-14


U3-13

U3-12

U3b-11


U3-10

AMENDMENTS
 001 000
 002 001
 003 002
 926 925
 927 9

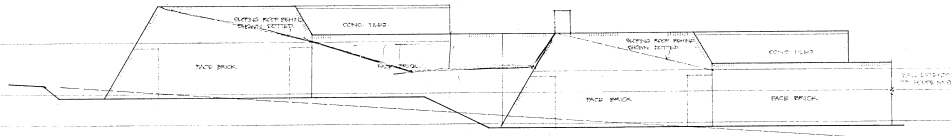


NORTH
UC3-15

UC3-16

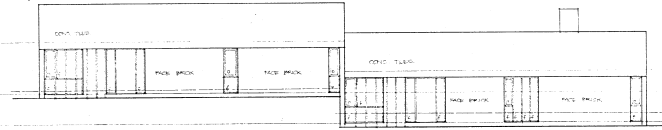


EAST
UC3-15

UC3-16

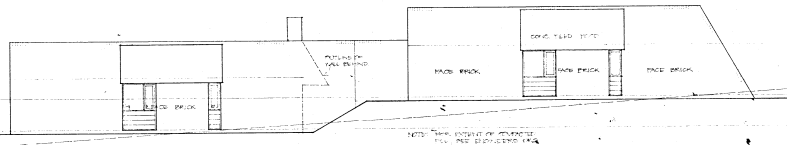


SOUTH
UC3-16

UC3-15

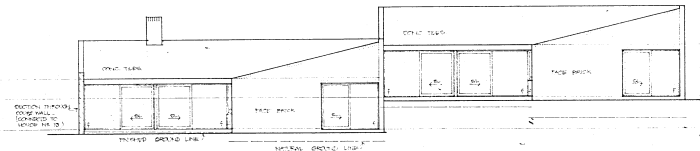


WEST
UC3-16

UC3-15

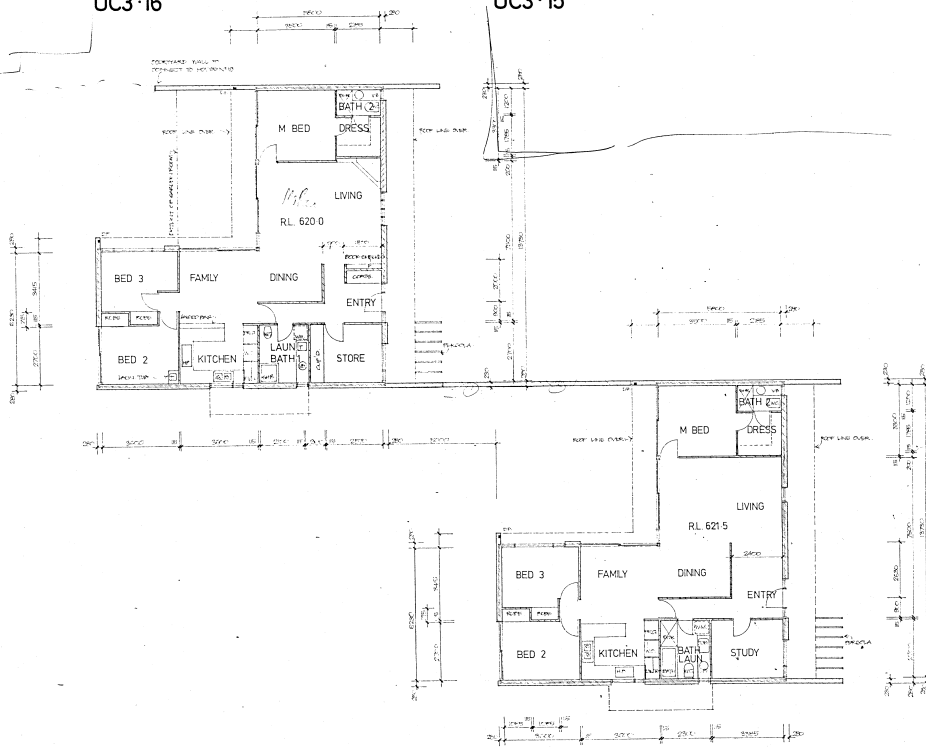

FLOOR PLANS
UC3-16

UC3-15

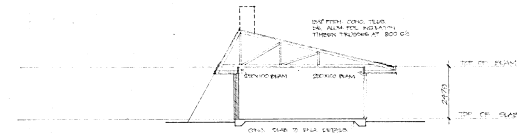

SECTION
(TYPICAL WALL)

AMENDMENTS
NO. 1
NO. 2
ARCHITECTS
MICHAEL DYBART + ASSOC. P. INC.
10 GEORGE STREET SYDNEY NSW 2000
PHONE 241 2157

STRUCTURAL ENGINEERS
TAYLOR THOMSON + WHITTING
49 CHANDLER STREET ST LEONARDS NSW
PHONE 438 7018

ELECTRICAL ENGINEERS
BARRY WEBB + ASSOCIATES
20 ALEXANDRA STREET HURSTVILLE NSW
PHONE 815 2723

URAMPI
COOPERATIVE COMMUNITY
ADVANCEMENT SOCIETY LTD.
GROUP - 15-16
PLANS
ELEVATIONS

SCALE
DATE
DRAWN BY

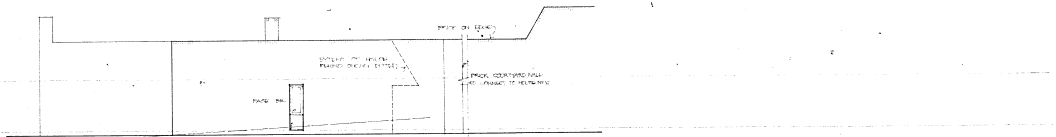


SOUTH




NORTH


SECTION

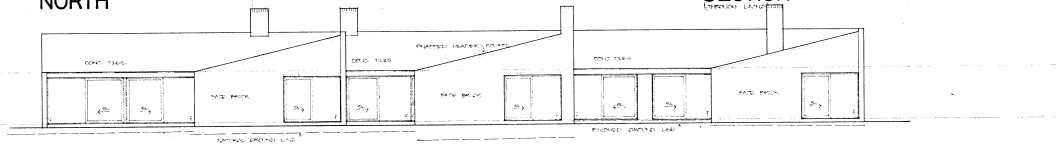

WEST

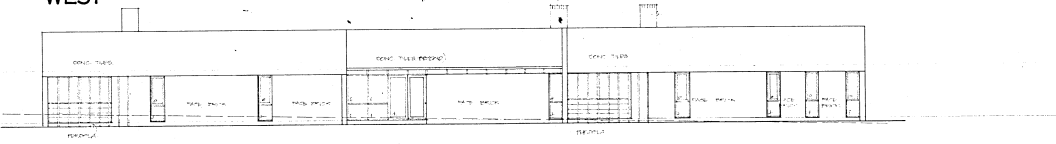

EAST

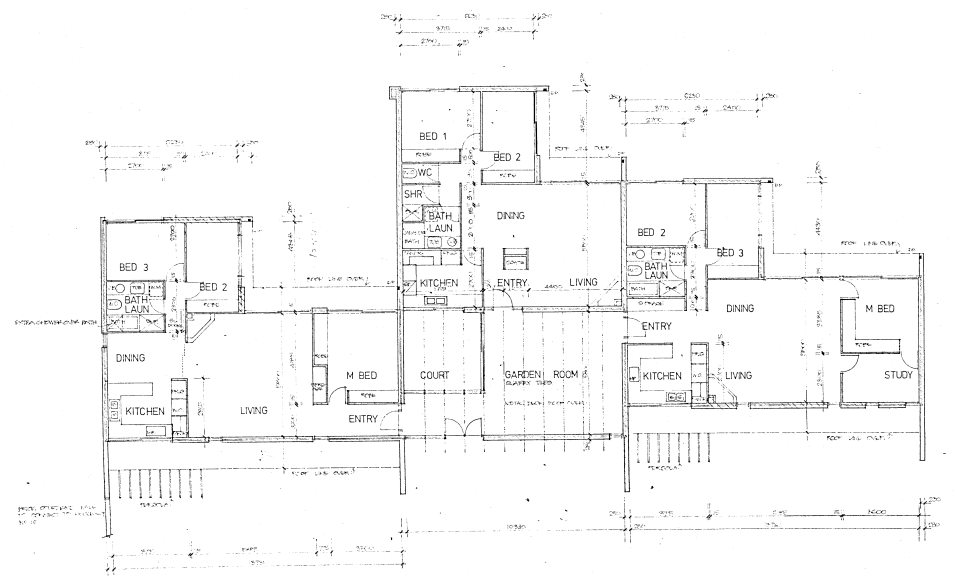

FLOOR PLANS
UCSP-19

UCSP-20

UCSP-21

AMENDMENTS
NO. 1
NO. 2
ARCHITECTS
MICHAEL DYSART • ASSOC PTY LTD
45 GEORGE STREET SYDNEY NSW 2000
PHONE 231 2877


STRUCTURAL CIVIL • MECHANICAL ENGINEER
TAYLOR THOMSON • WHITTING
18 SHARPSHOOTER STREET ST LEONARDS NSW
PHONE 439 7333

ELECTRICAL ENGINEER
BARRY WEISS • ASSOCIATES
31 ALEXANDER STREET HAYMARKET NSW
PHONE 886 2778

URAMPI
COOPERATIVE COMMUNITY
ADVANCEMENT SOCIETY LTD
ENGINEER GROUP HANDBOOK 1991 ACC


GROUP • E
PLANS
ELEVATIONS

SCALE 1:100
DATE 10/10/90
DRAWN

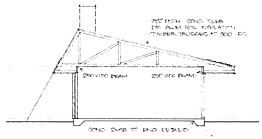


SECTION


ROOF WITH CONCRETE SLAB
PARTS: CONCRETE SLAB
AND SUPPORT SYSTEM

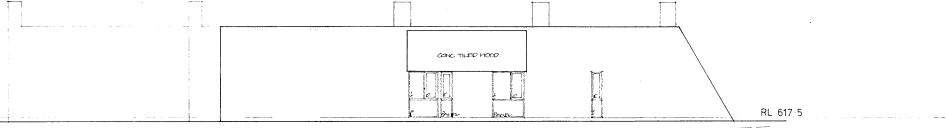


WEST

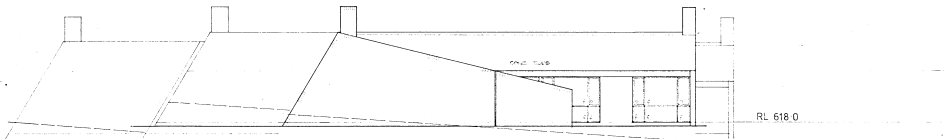



EAST

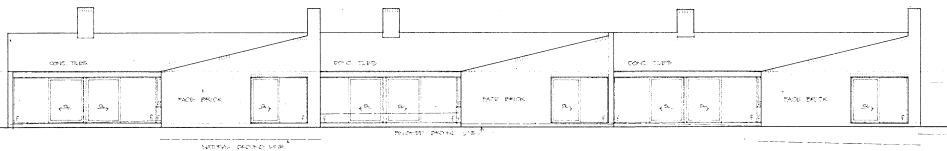

NORTH

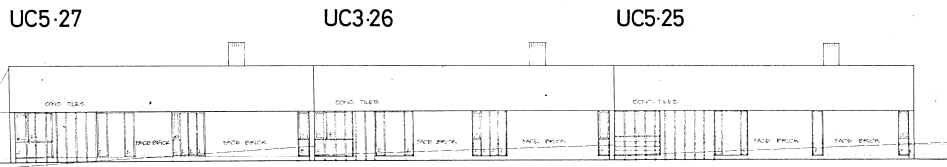

SOUTH

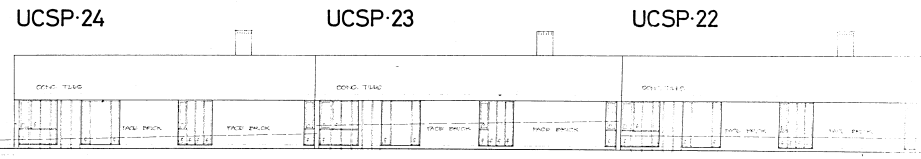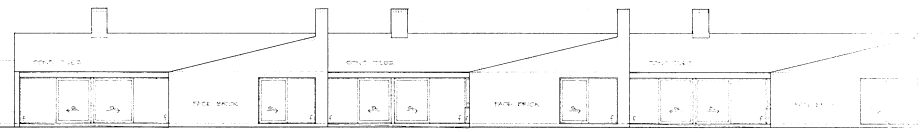

ARCHITECTS
MICHAEL DYART + ASSOC. INC.
15 GEORGE STREET SYDNEY NSW 2000
PHONE: 231 2571


STRUCTURAL CIVIL + HYDRAULIC ENGINEERS
TAYLOR THOMSON + WHITE LTD
28 GARDNER STREET BELMONT NSW 2160
PHONE: 431 7288

ELECTRICAL ENGINEER
BARRY WEBB + ASSOCIATES
37 ALEXANDRA STREET HUNTERS HILL NSW 2158
PHONE: 836 2721

URAM
COOPERATIVE COMMUNITY
ADVANCEMENT SOCIETY LTD
ORDERER: GROUP F ELEVATIONS


**GROUP F
ELEVATIONS**

SCALE: 1:100
DATE: 1972
DRAWN: CHUCKY

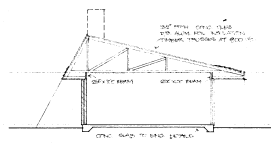


RL 6170 10m ON CLAP.


SECTION
 (TYPICAL) (X-AXIS)

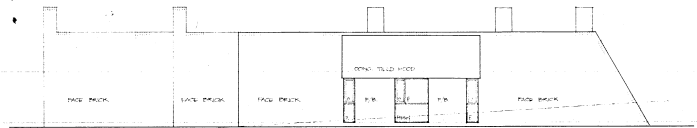

WEST

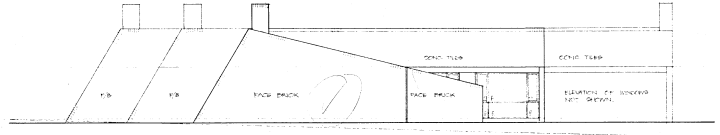

EAST

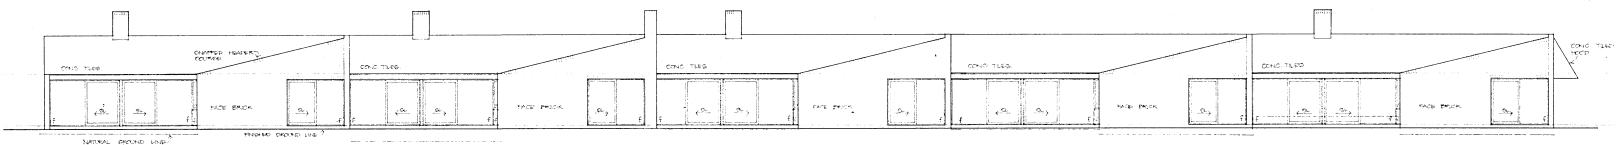


NORTH
 UC3-32

UC5-31

UCSP-30

UC6-29

UC5-28

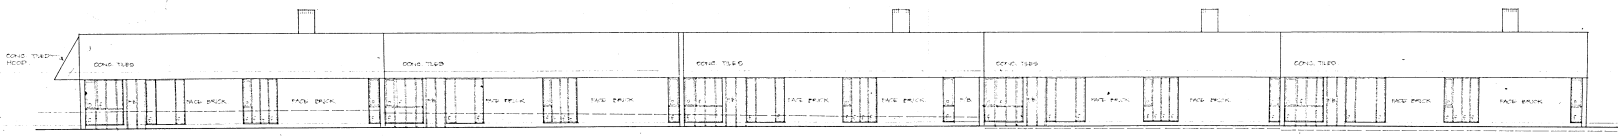

SOUTH
 UC5-28

UC6-29

UCSP-30

UC5-31


UC3-32

ARCHITECTS
 MICHAEL DYART + ASSOC PTY LTD
 105 GEORGE STREET SYDNEY NSW 2000
 PHONE 241 2571


STRUCTURAL/CIVIL/METALLIC ENGINEER
 TAYLOR THOMSON + WHITTING
 41 CHANCOS STREET ST LEONARDS NSW
 PHONE 439 9288

ELECTRICAL ENGINEER
 BARRY WEBB + ASSOCIATES
 31 ALEXANDER STREET HARTERS HILL NSW
 PHONE 888 9738


URAMBI
 COOPERATIVE COMMUNITY
 ADVANCEMENT SOCIETY LTD
 UNDER GROUP ACT (SEC 145) ACT
**GROUP G
 ELEVATIONS**

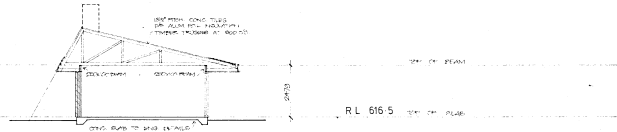


SECTION

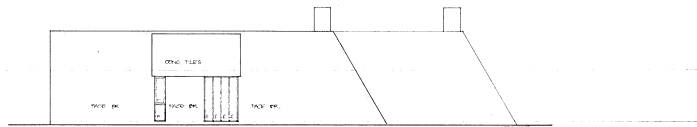

WEST

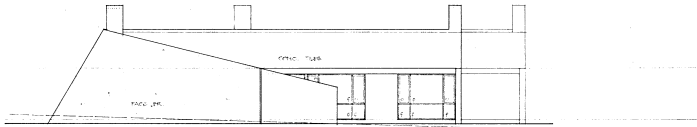

EAST

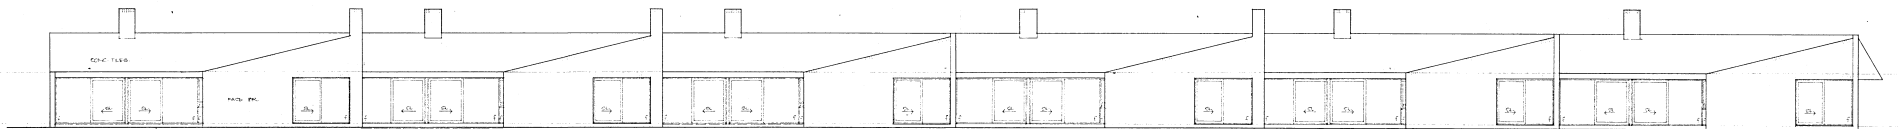

**NORTH
UC5-38**


UC1-37

UC3-36

UC3-35

UCSP-34

UC2-33

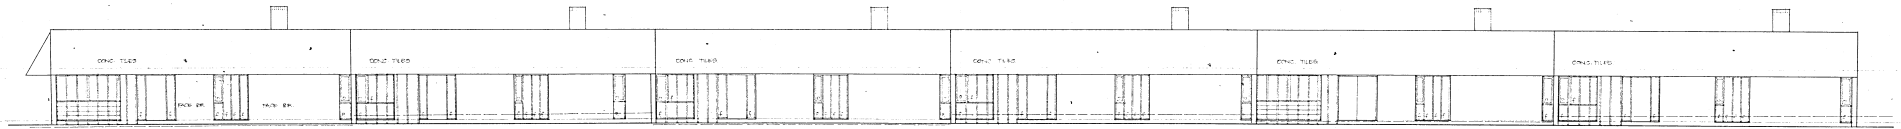

**SOUTH
UC2-33**

UCSP-34

UC3-35

UC3-36

UC1-37

UC5-38

**GROUP H
ELEVATIONS**

DATE: 10/10/07
DRAWN: [unreadable]

ARCHITECTS
MICHAEL DYSART + ASSOC PTY LTD
103 GEORGE STREET SYDNEY NSW SYDNEY 2000
PHONE: 221 2167


STRUCTURAL CIVIL + HYDRAULIC ENGINEER
TAYLOR THOMSON + WHITTING
48 CHANCER STREET ST LEONARDS 2055
PHONE: 439 7289

ELECTRICAL ENGINEER
BARRY WEBB + ASSOCIATES
20 ALEXANDRA STREET HAYTERS HILL 2170
PHONE: 881 2738

URAMBI
CO-OPERATIVE COMMUNITY
ADVANCEMENT SOCIETY LTD.
CRICDER CIRCUIT KANGAH 1 SEC 1431 A.C.T.


10/10/07

SCALE: 1:50
DATE: 10/10/07
DRAWN: [unreadable]

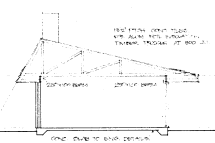


R.L. 616.0


SECTION
 (SECTION 1/10)

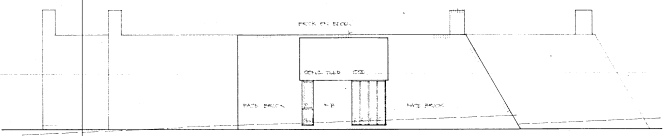

WEST

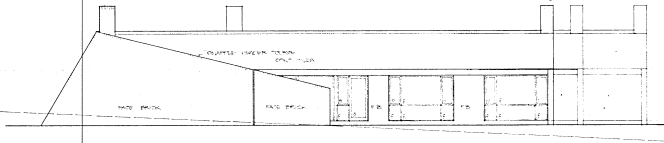

EAST

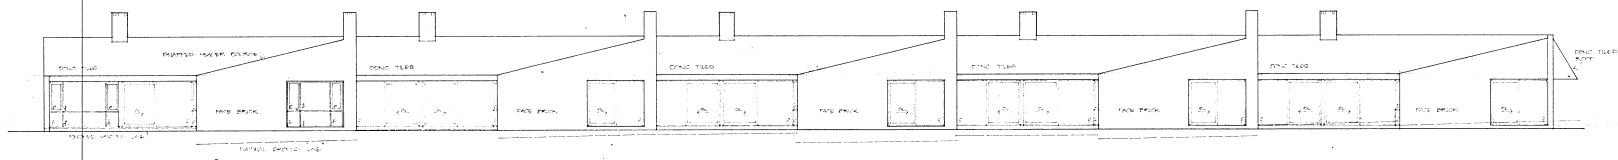


NORTH
 UC8-43

UC5-42

UC3-41

UC1-40

UC1-39

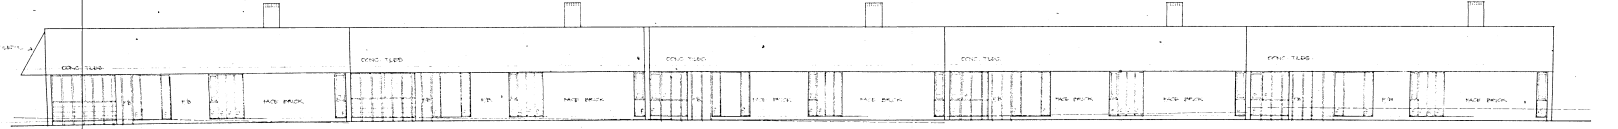

SOUTH
 UC1-39

UC1-40

UC3-41

UC5-42

UC8-43

ARCHITECTS
 MICHAEL DYSART + ASSOC PTY LTD
 101 GEORGE STREET SYDNEY NSW 2000
 PHONE 241 2197


STRUCTURAL CIVIL + HYDRAULIC ENGINEER
 TAYLOR THOMSON + WHITTING
 40 CHANNING STREET ST LEONARDS NSW 2234
 PHONE 439 7188

ELECTRICAL ENGINEER
 BARRY WEBB + ASSOCIATES
 31 ALEXANDRA STREET HUNTERS HILL NSW 2115
 PHONE 886 2788

URAMP
 COOPERATIVE COMMUNITY
 ADVANCEMENT SOCIETY LTD.
 CRUIZER CIRCUIT KANSUM (SSC 183) ACT


**GROUP - J
 ELEVATIONS**

SCALE 1:100
 DATE 10/10/2010
 DRAWN

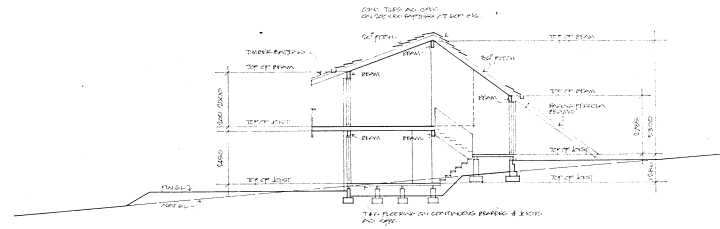


SECTION 1-1 (U3)


NOTE: REFER TO SECTION FOR DETAILS OF CONSTRUCTION WORK

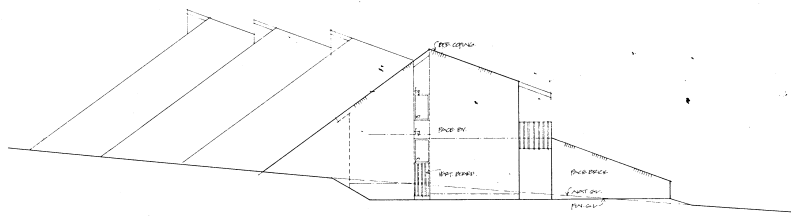

EAST

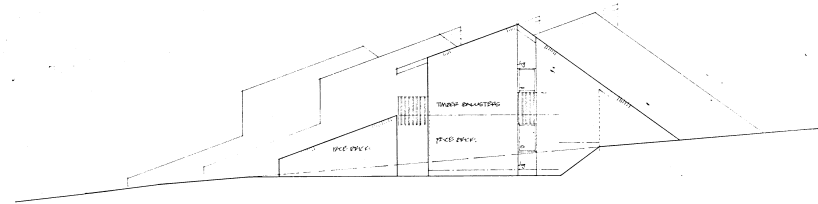

WEST

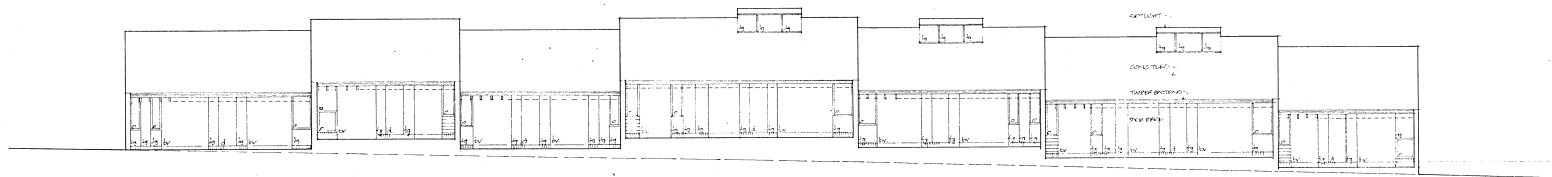

SOUTH

U3-72
HARVEST PLAN

U2-65
HARVEST PLAN


U3b-64
HARVEST PLAN

U4-63
STRONG AND WILSON UNIT

U3-62

U4-61

U2-62

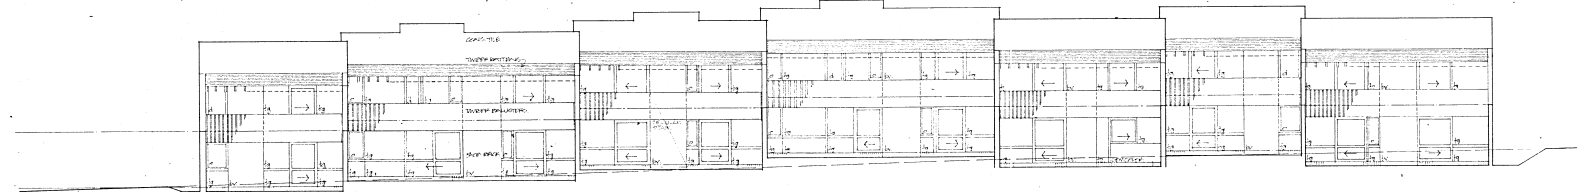

NORTH

U2-60

U4-61

U3-62

U4-63
STRONG AND WILSON UNIT

U3b-64
HARVEST PLAN

U2-65
HARVEST PLAN

U3-72
HARVEST PLAN

ARCHITECTS
MICHAEL DYBART + ASSOC PTY LTD
10 GEORGE STREET SYDNEY QLD 1505
PHONE 341 2597

STRUCTURAL, CIVIL & HYDRAULIC ENGINEER
TAYLOR THOMSON + WHITING
28 CHARLES STREET ST LEONARDS NSW
PHONE 33 2228

ELECTRICAL ENGINEER
BARRY WEBB + ASSOCIATES
25 ALEXANDRA STREET HUNTERS HILL NSW
PHONE 852 2728

URAMBI

COOPERATIVE COMMUNITY
ADVANCEMENT SOCIETY LTD
ORDER: 09/01/2004 14:02:13

GROUP - 11

ELEVATIONS

SCALE 1:100
DATE 10/01/04
DRAWN: JMK