

FLOOR PLANS

UCI 39

UCI 40


UCI 41

UCI 42

UCI 43


**URAMBI**

GROUP 1  
PLANS

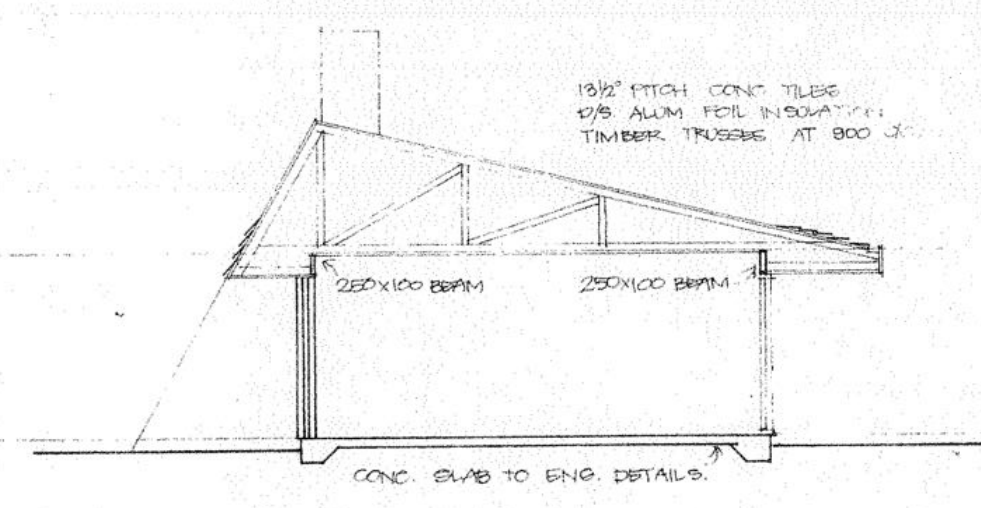


R.L. 616.0


**SECTION**  
(THROUGH LIVING)

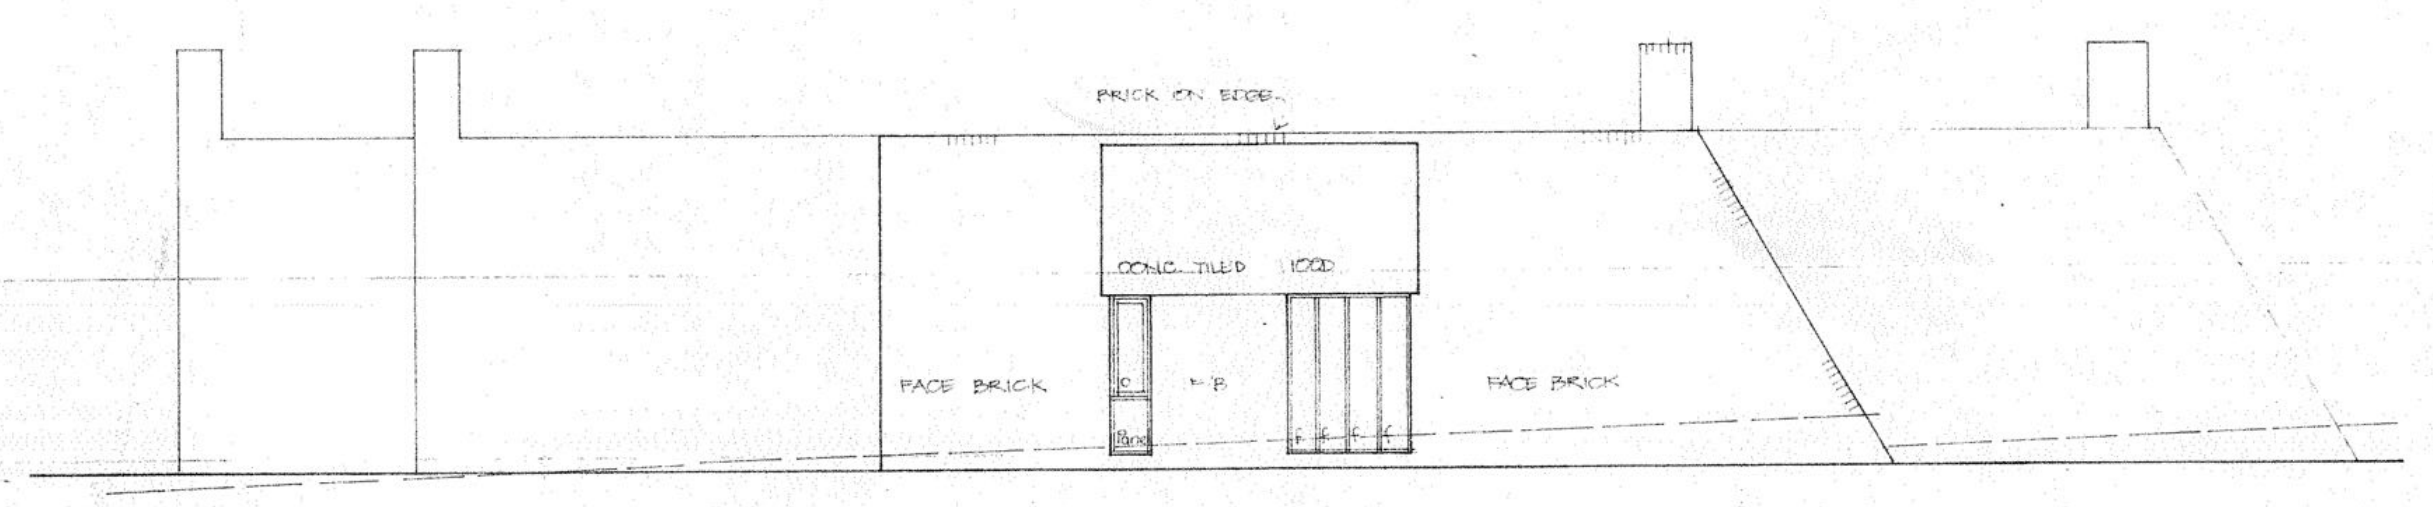

**WEST**

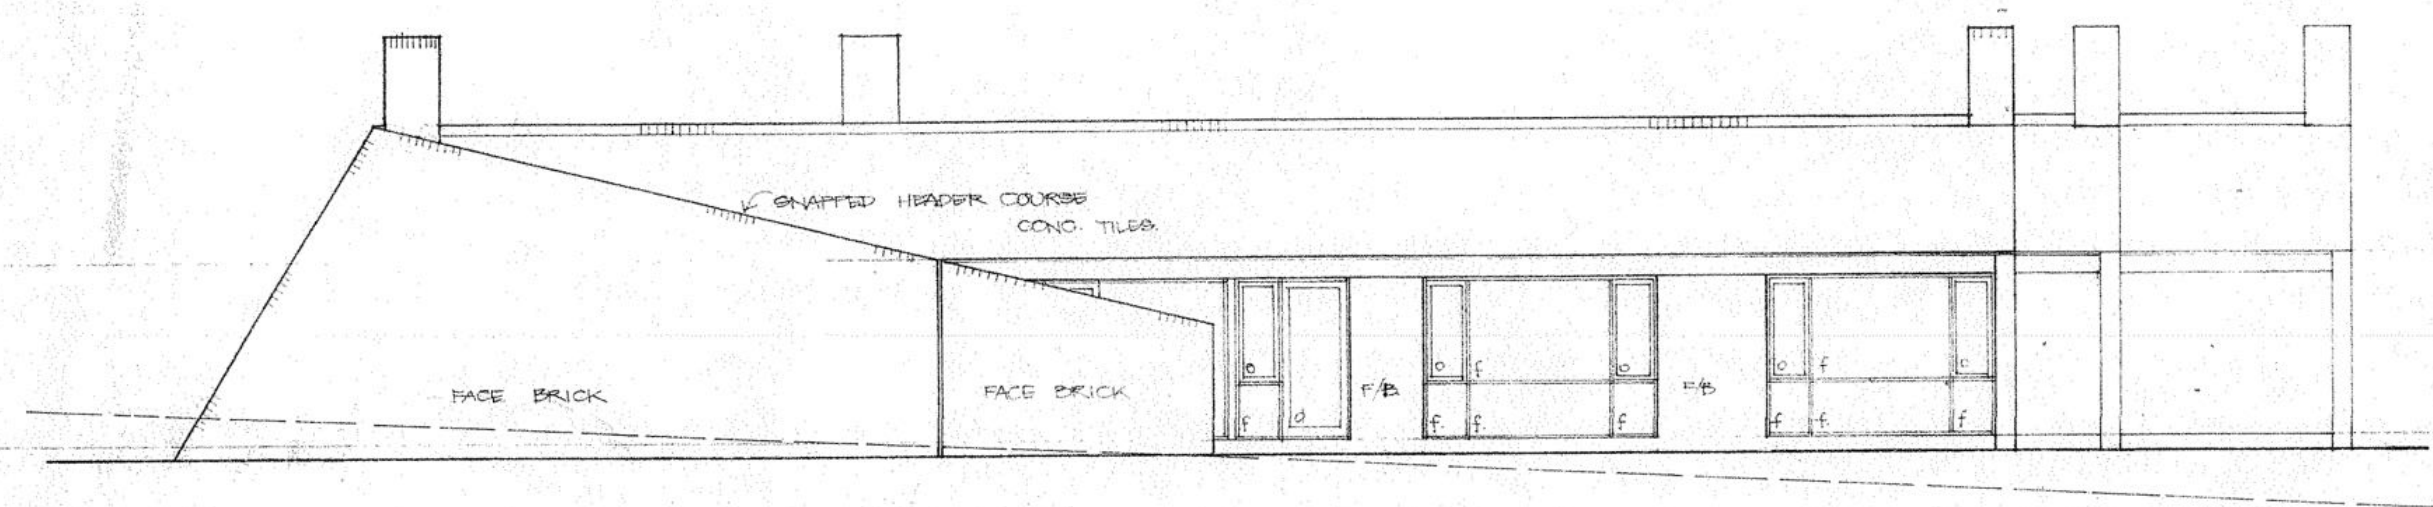

**EAST**

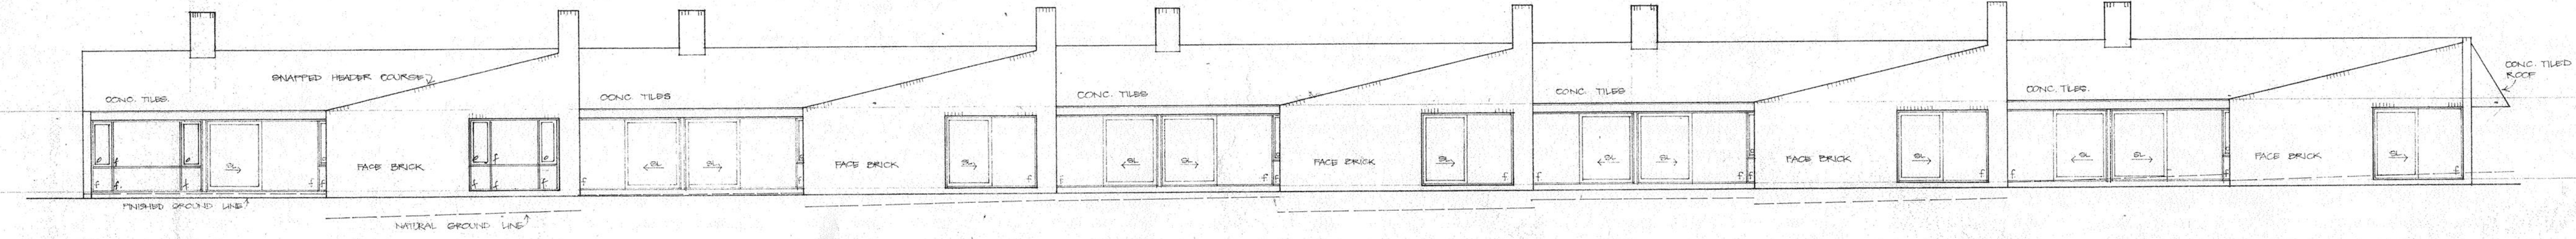


**NORTH**  
UC8-43

UC5-42

UC3-41

UC1-40

UC1-39

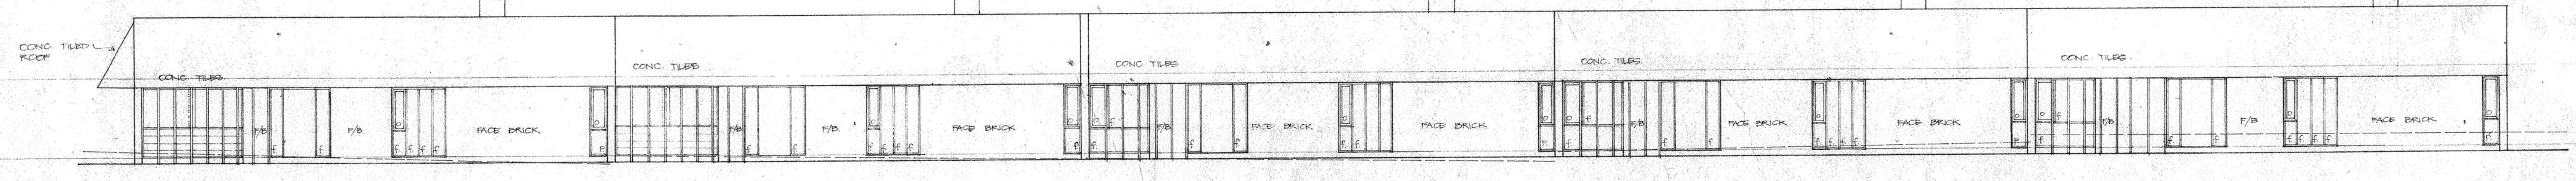

**SOUTH**  
UC1-39

UC1-40

UC3-41

UC5-42

UC8-43

ARCHITECTS  
MICHAEL DYSART + ASSOC PTY LTD  
25 GEORGE STREET SYDNEY NSW 2000  
PHONE 241 7197

STRUCTURAL CIVIL & HYDRAULIC ENGINEER  
TAYLOR THOMSON + WHITTING  
48 CHANDOS STREET ST LEONARDS 2055  
PHONE 439 7286

ELECTRICAL ENGINEER  
BARRY WEBB + ASSOCIATES  
31 ALEXANDRA STREET HUNTERS HILL 2100  
PHONE 896 2738

**URAMBI**  
CO-OPERATIVE COMMUNITY  
ADVANCEMENT SOCIETY LTD  
CROZIER CIRCUIT KAMBAR (SEC 149) N.S.W.

**GROUP J  
ELEVATIONS**