

URAMBI

VILLAGE

NATURE

PLAYSPACE

URAMBI VILLAGE POTENTIAL UPGRADE SITES

SITE ANALYSIS (not to scale)



EXISTING SITE PHOTOS



PROJECT No. 19-00545 DRAWING No. L201.1 ISSUE FSP REVISION C DRAWN BY JS CHECKED BY AJ DATE 25.10.2019

THIS DOCUMENT WAS PREPARED BY SPACELAB INCORPORATING INFORMATION PROVIDED BY URAMBI VILLAGE EXECUTIVE COMMITTEE REPRESENTATIVES



URAMBI VILLAGE POTENTIAL UPGRADE SITES

LOCATION 1 CONCEPT



INDICATIVE IMAGES



LOG STEPPERS



DONATED FROG SCULPTURE




CONCRETE TUNNEL

EXISTING CONDITIONS



KEY PLAN

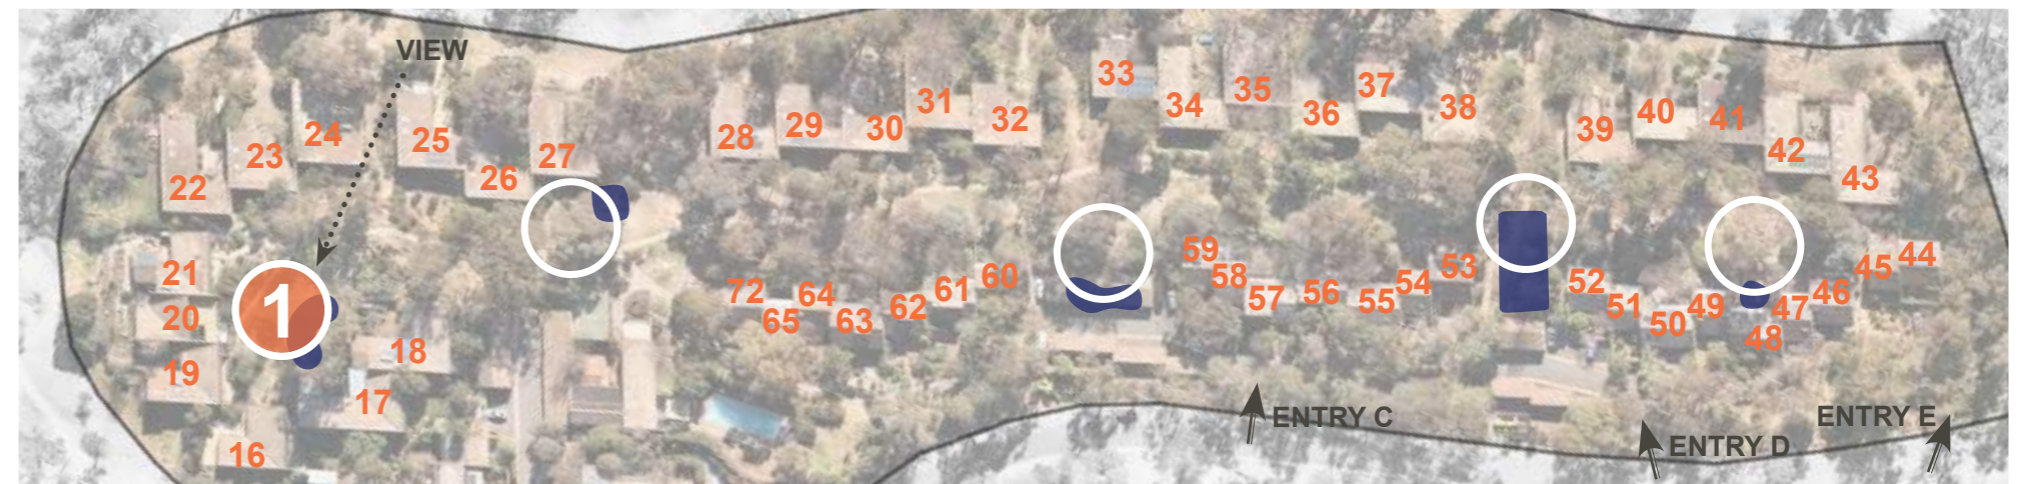

URAMBI VILLAGE POTENTIAL UPGRADE SITES

LOCATION 2 CONCEPT - BOULDERS (VIEW 1)




EXISTING CONDITIONS



LOCATION 2 CONCEPT - SLIDE (VIEW 2)



KEY PLAN

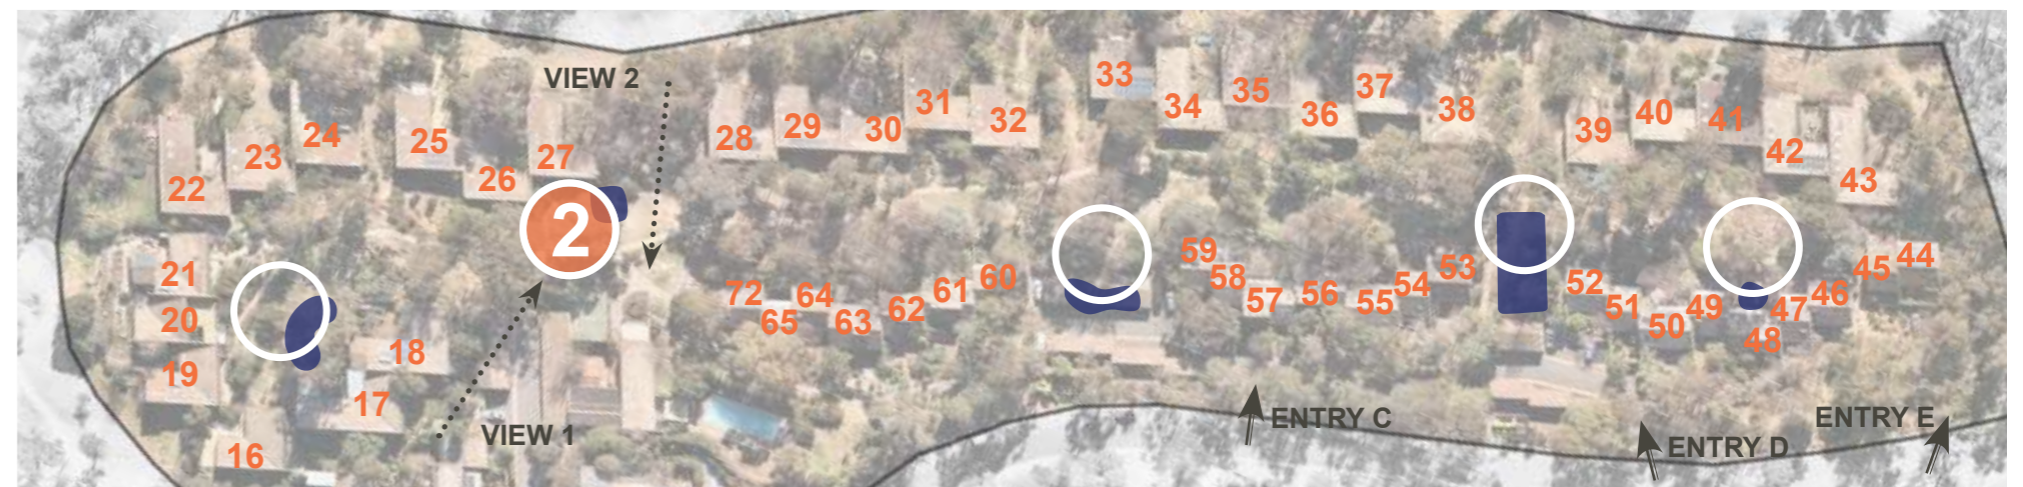

INDICATIVE IMAGES



BOULDERS (350MM - 600 MM)



ORGANIC MULCH



EMBANKMENT SLIDE

URAMBI VILLAGE POTENTIAL UPGRADE SITES

LOCATION 3 CONCEPT



INDICATIVE IMAGES



TIPI



CONCRETE TUNNEL



STONE STEPPERS



SENSORY PLANTS




MAZE CREATED WITH MIXED ROCKS AND PLANTINGS



EXISTING CONDITIONS



KEY PLAN

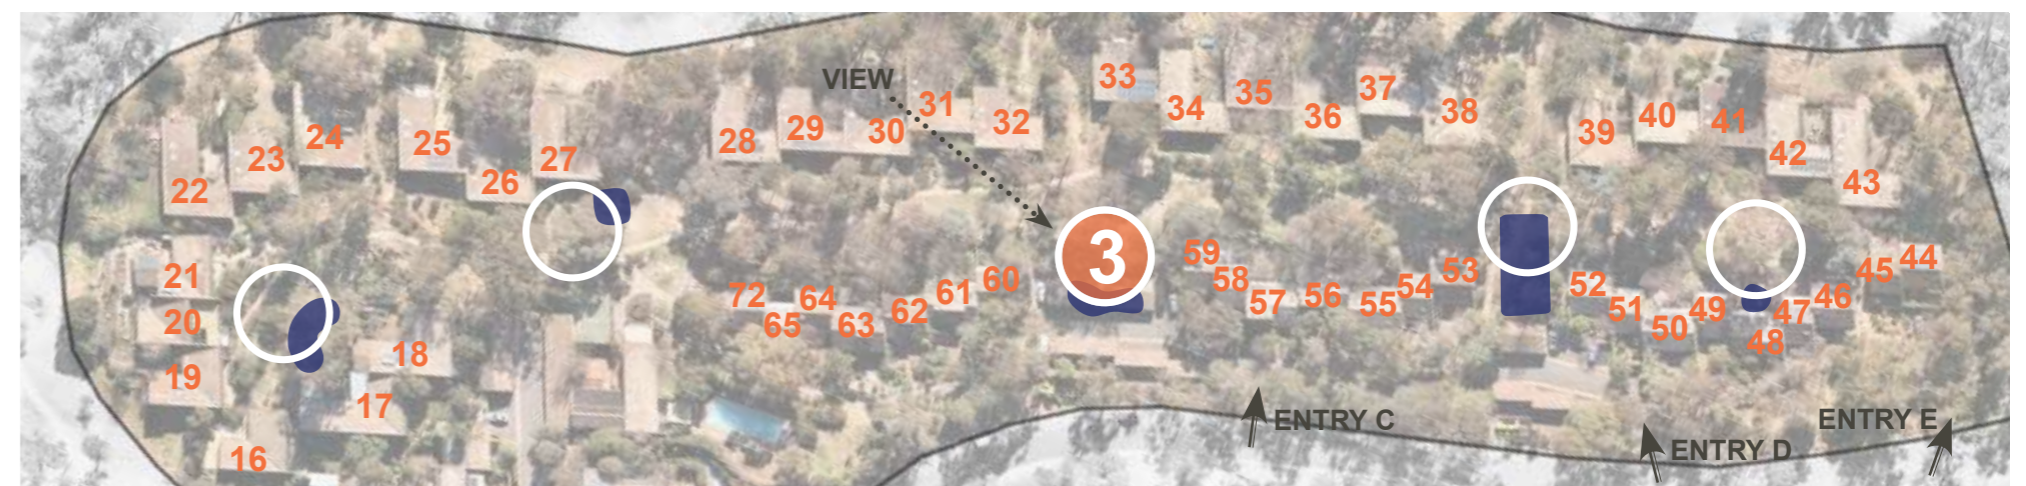

PROJECT No. 19-00545 DRAWING No. L201.4 ISSUE FSP REVISION C DRAWN BY JS CHECKED BY AJ DATE 25.10.2019

THIS DOCUMENT WAS PREPARED BY SPACELAB INCORPORATING INFORMATION PROVIDED BY URAMBI VILLAGE EXECUTIVE COMMITTEE REPRESENTATIVES

SPACELAB
CREATING TIMELESS PLACES


URAMBI VILLAGE POTENTIAL UPGRADE SITES

LOCATION 4 CONCEPT (VIEW 1)




EXISTING CONDITIONS

KEY PLAN

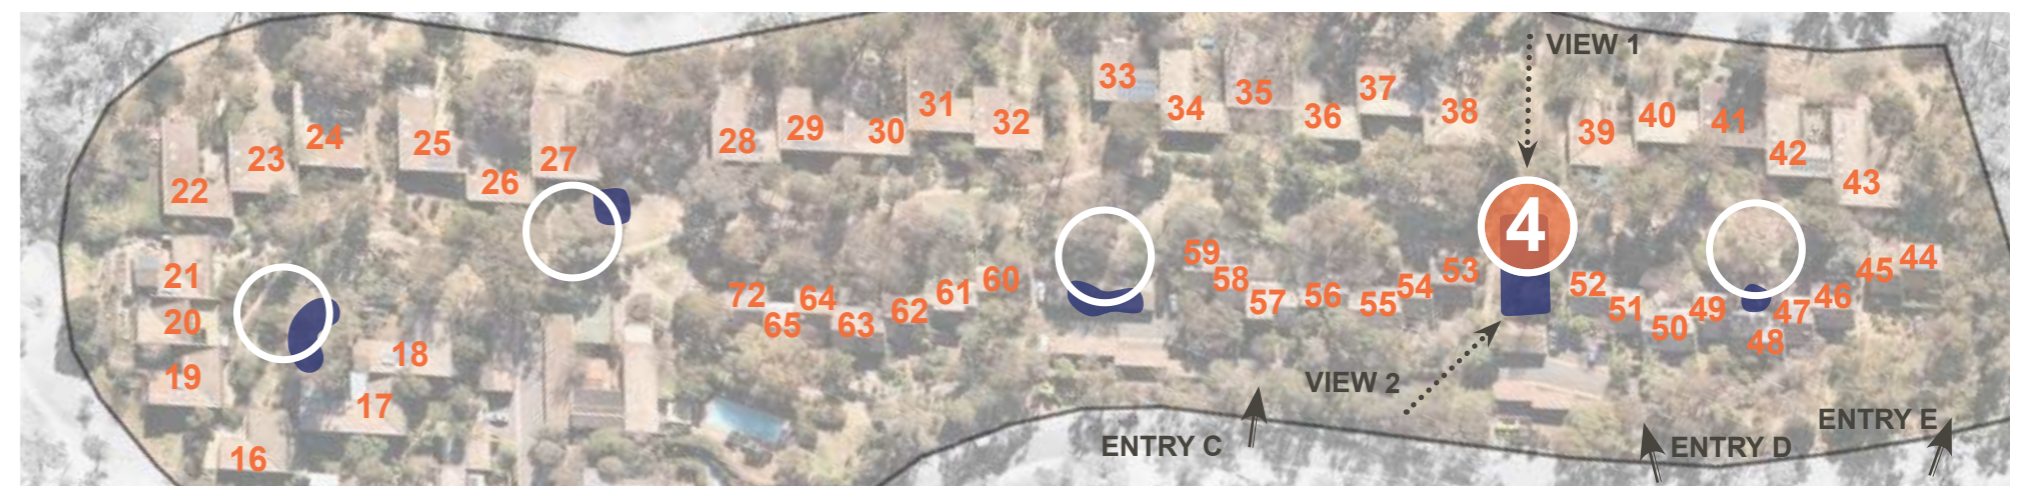

INDICATIVE IMAGES

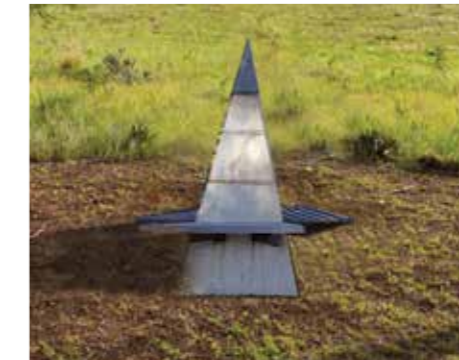

NEXUS 2 (EXISTING-RELOCATION)



ASH TREE SCULPTURE (EXISTING)



LOCATION 4 CONCEPT (VIEW 2)

URAMBI VILLAGE POTENTIAL UPGRADE SITES


LOCATION 5 CONCEPT



EXISTING CONDITIONS



KEY PLAN

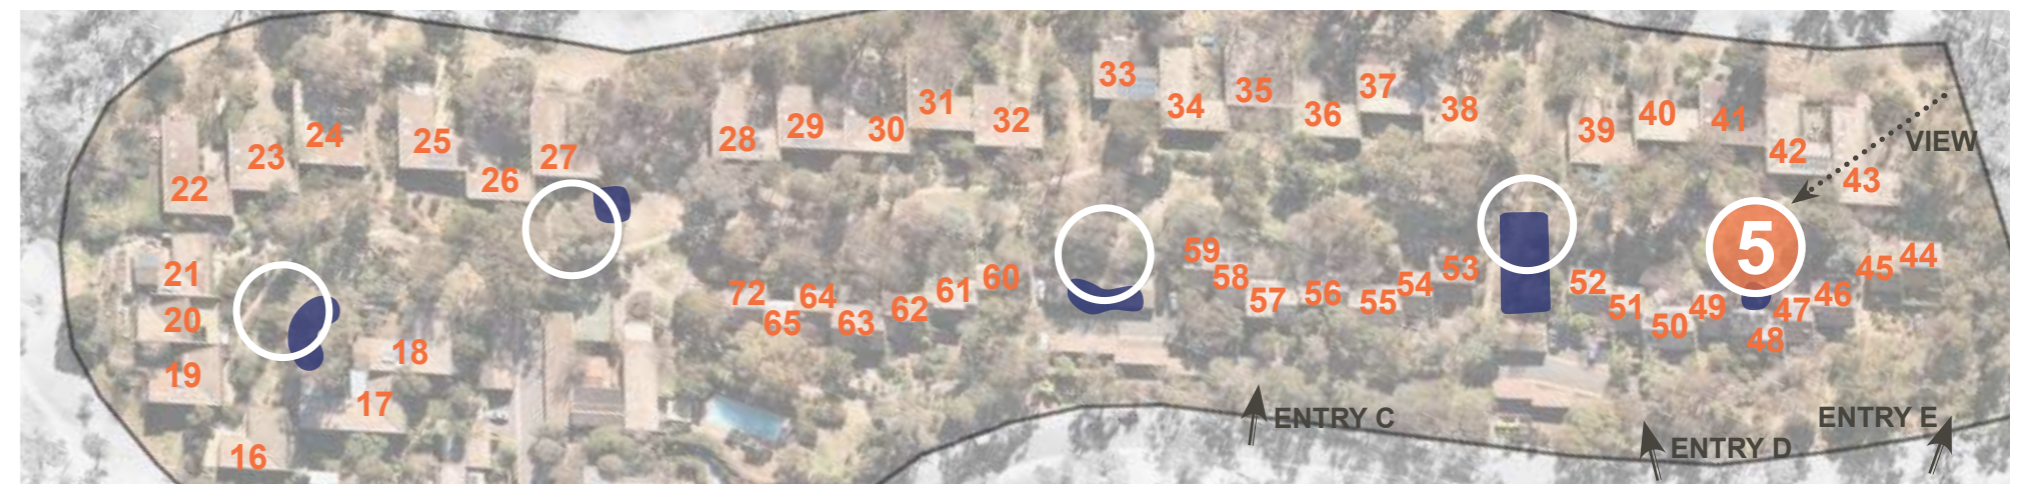

INDICATIVE IMAGES



THEMED CONCRETE OR STONE PLAY SCULPTURE



SENSORY PLANTS

PLANTING



NATIVE AND SENSORY PLANT SPECIES SUITABLE FOR LOW MAINTENANCE AND DROUGHT

INSERTIONS



SMOOTH BOULDERS



WOMBAT SCULPTURE



DONATED FROG SCULPTURE



STONE AND PLANTING MIXED MAZE



SEATING LOGS



SEATING BOULDERS



TIPI



EMBANKMENT SLIDE



CONCRETE TUNNEL



GARAGE DASH TREE SCULPTURE



LOG STEPPERS

CONCEPT INDICATIVE IMAGERY